




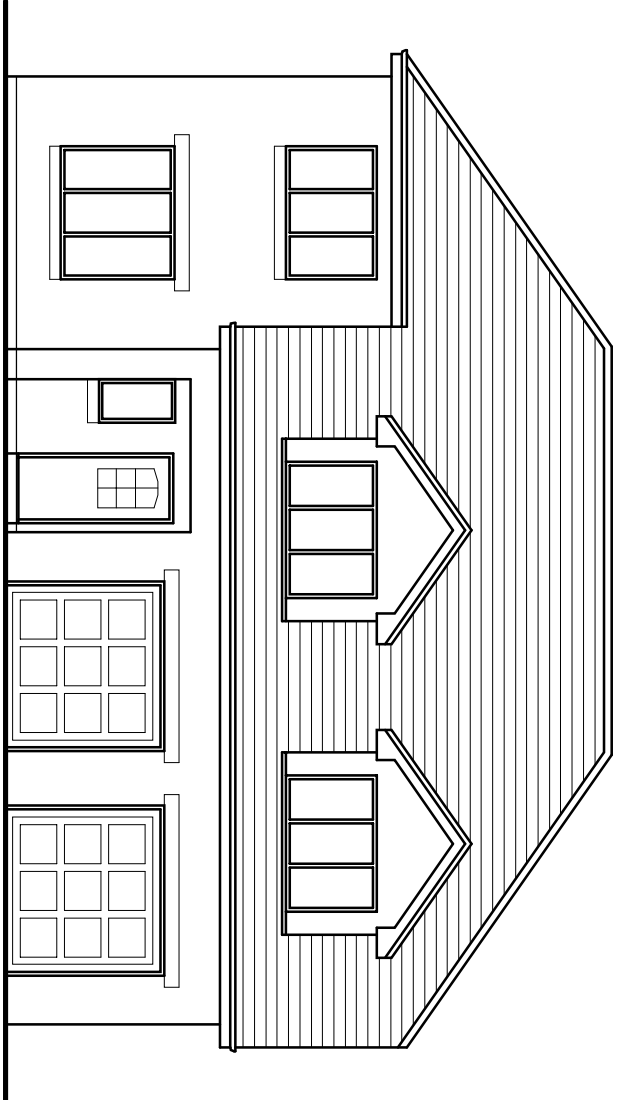


Front Elevation 1:100

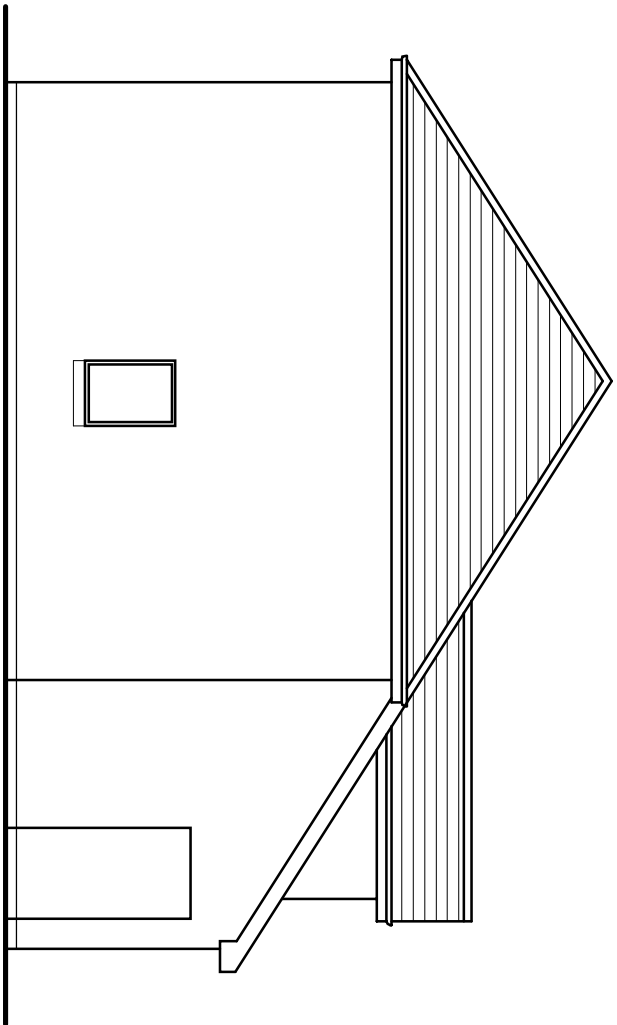


Side Elevation 1:100

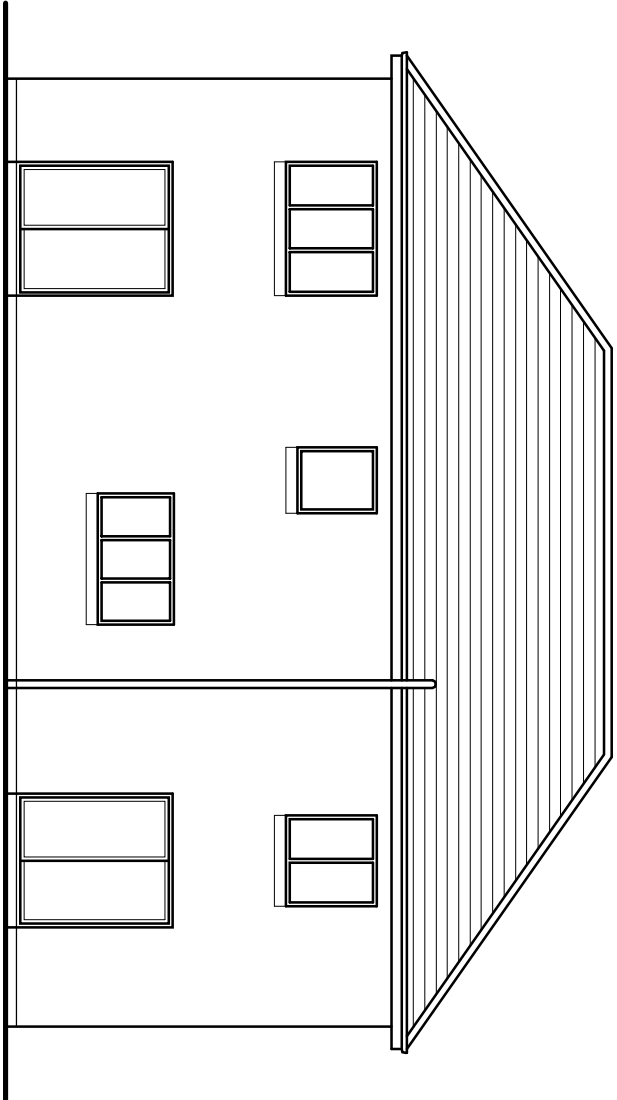


Rear Elevation 1:100

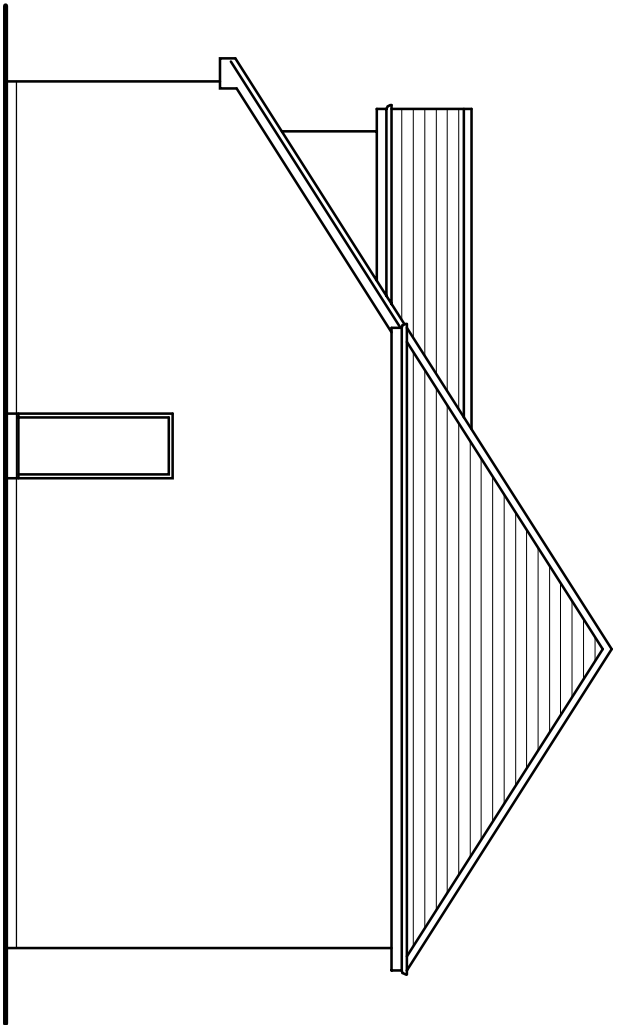

Side Elevation 1:100

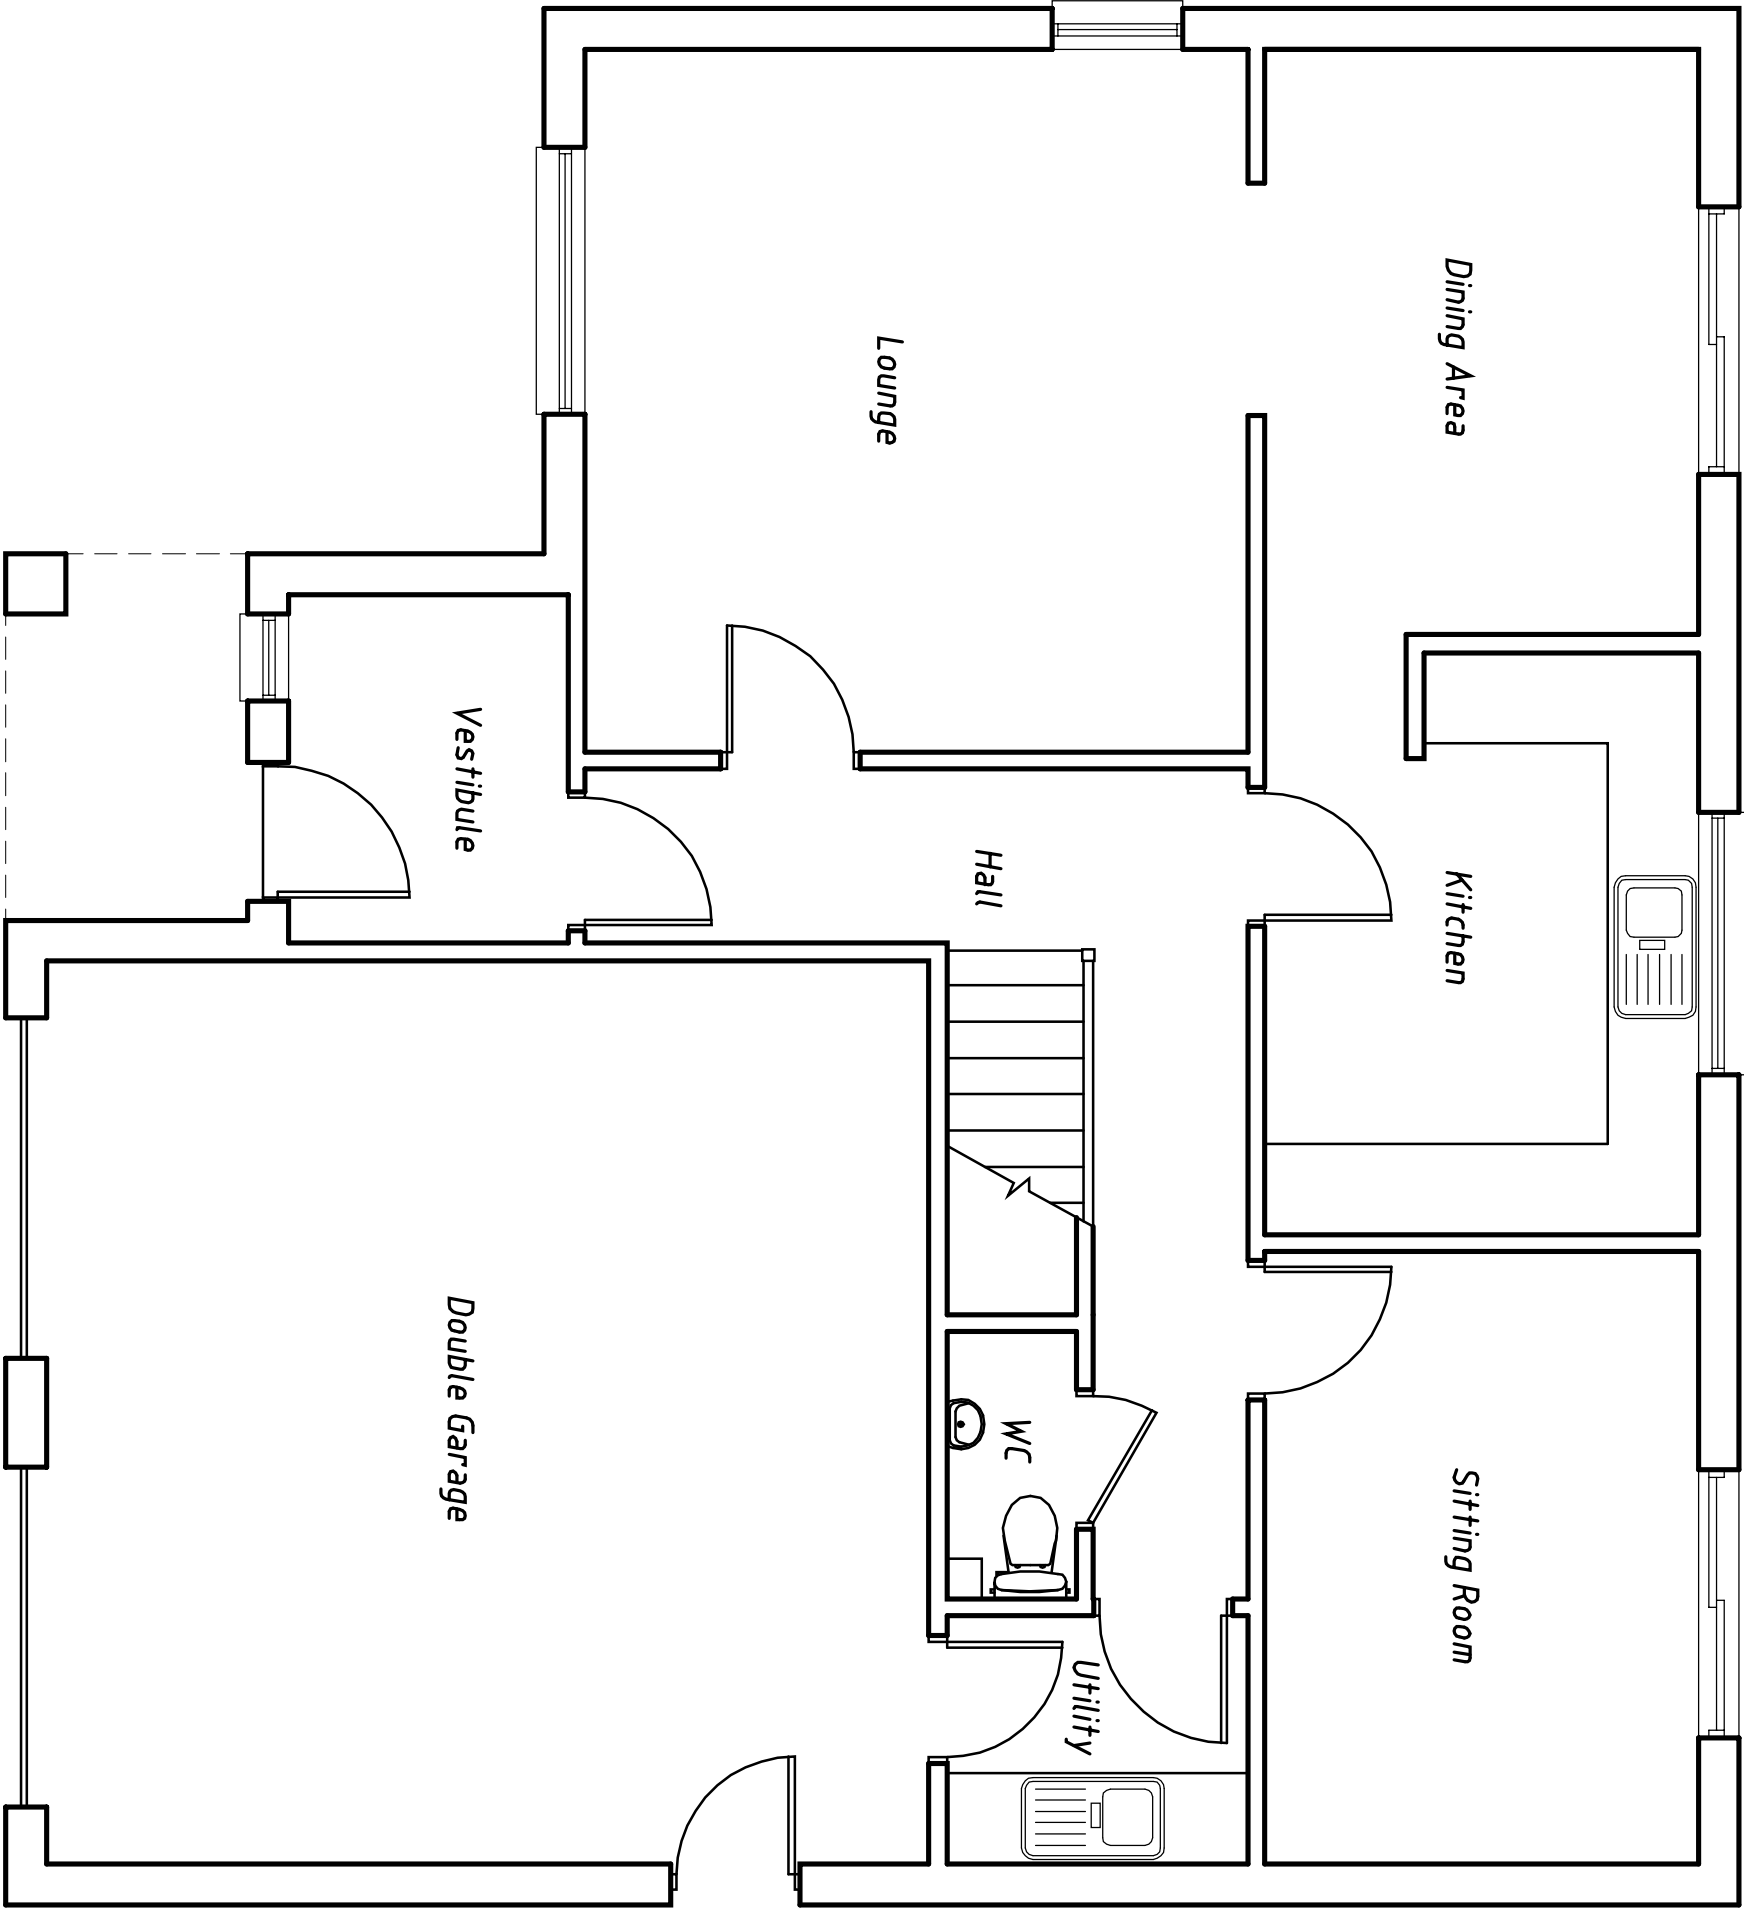

Ground Floor Plan 1:50

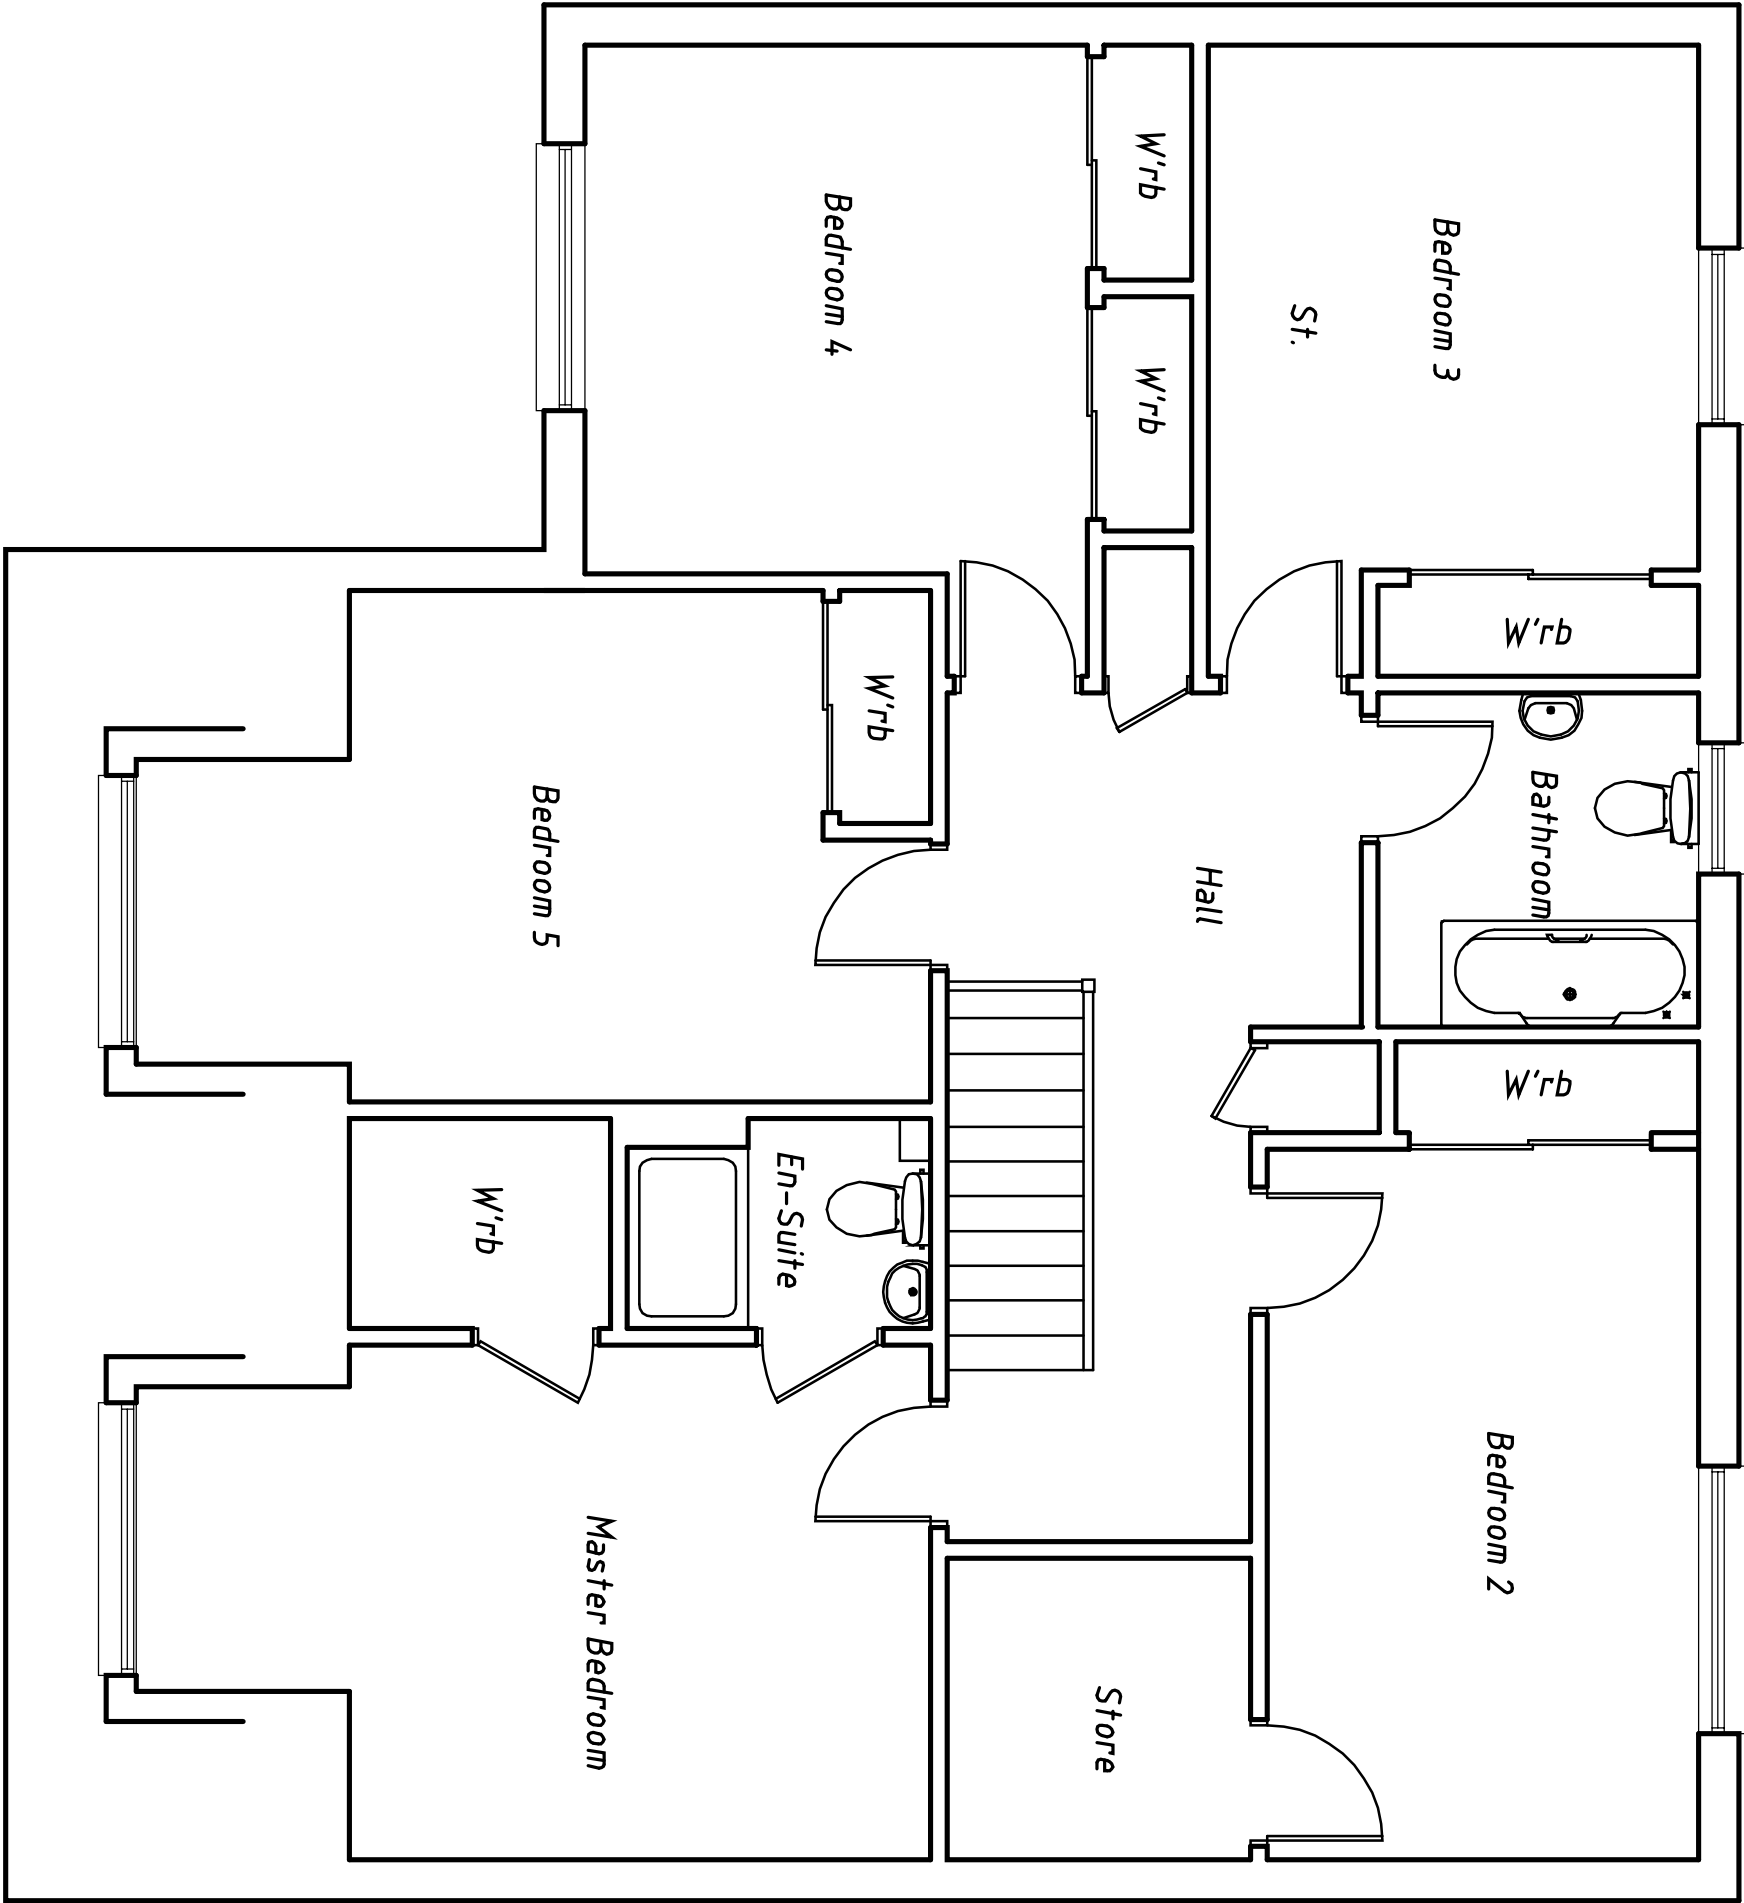

First Floor Plan 1:50

Title: Existing Plans & Elevations	
Client: Mr and Mrs A Gallagher	
Project: Proposed alterations to house 28 Chapmans Brae Bathgate	
Scale: as noted @ A1	Date: Nov 16
Drawing number: 16/030/EX01	
HARDIE ASSOCIATES LTD 78 HOPECOUN STREET BATHGATE WEST LoTHIAN EH48 4PD TEL: 01506 633979 FAX: 01506 634656	
© COPYRIGHT - HARDIE ASSOCIATES	